




ELEVATION - PIER #2 LOOKING UPSTATION

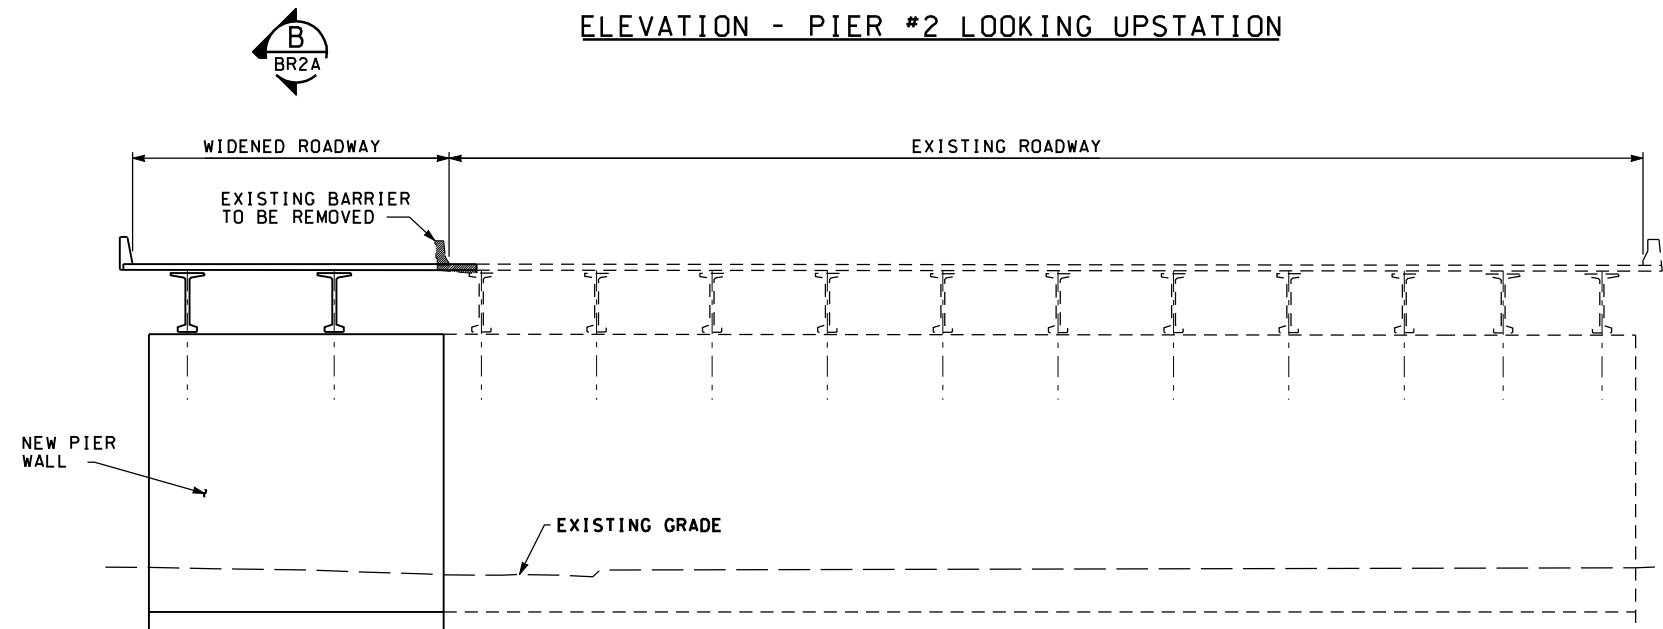

ELEVATION - PIER #3 LOOKING UPSTATION

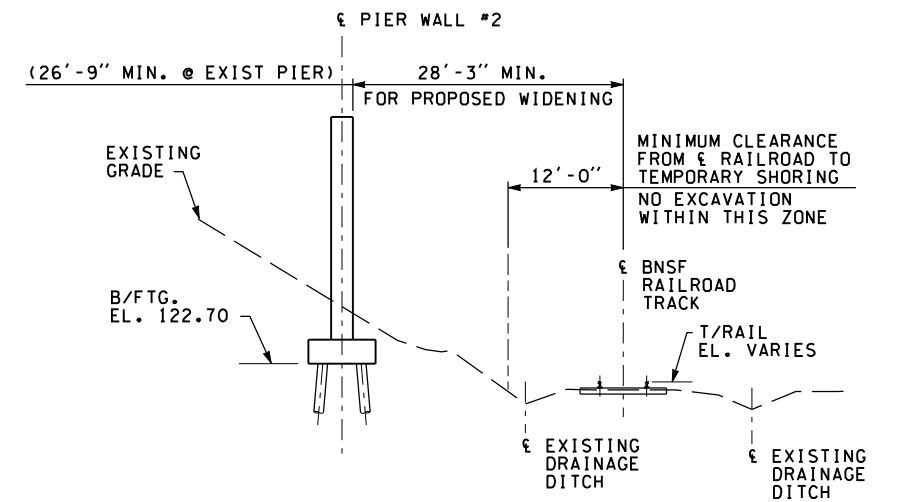

SECTION A

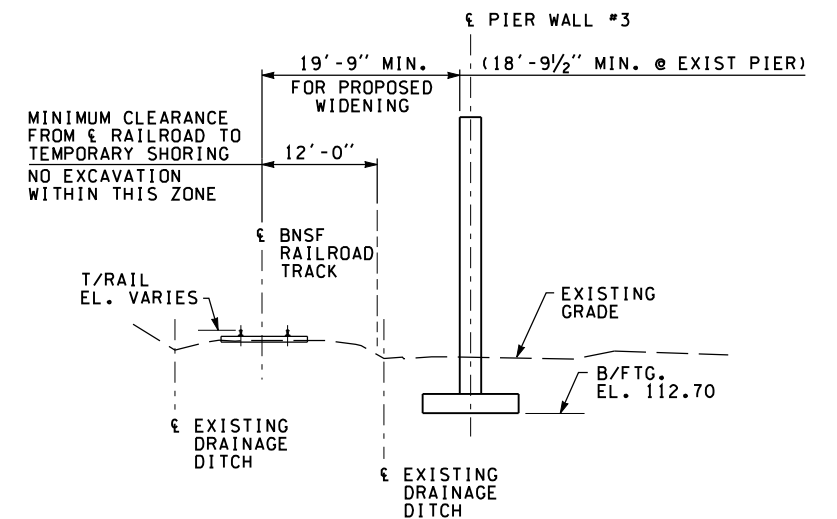

SECTION B

DATUM
N.A.V.D. 88

DRAFT
SUBJECT TO CHANGE
05/10/06

NOT FOR CONSTRUCTION

FILE NAME PW:\Engineering\002\drawings\sheets\2pp124a125e_br003.dgn	
---	--	--	